


Footpath Access to Pavilion


South West Elevation

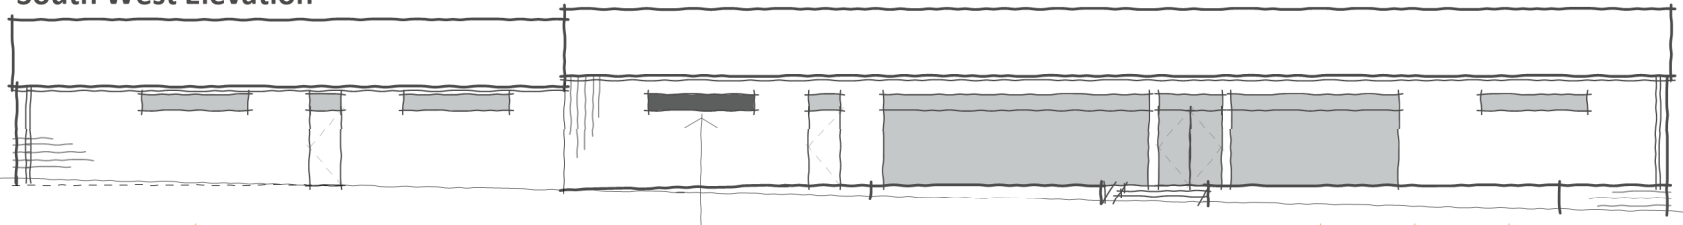

Existing Hard Standing

Indicative Digital Scoreboard

Pavilion remains single storey to minimise impact on existing tree canopy
South East Section

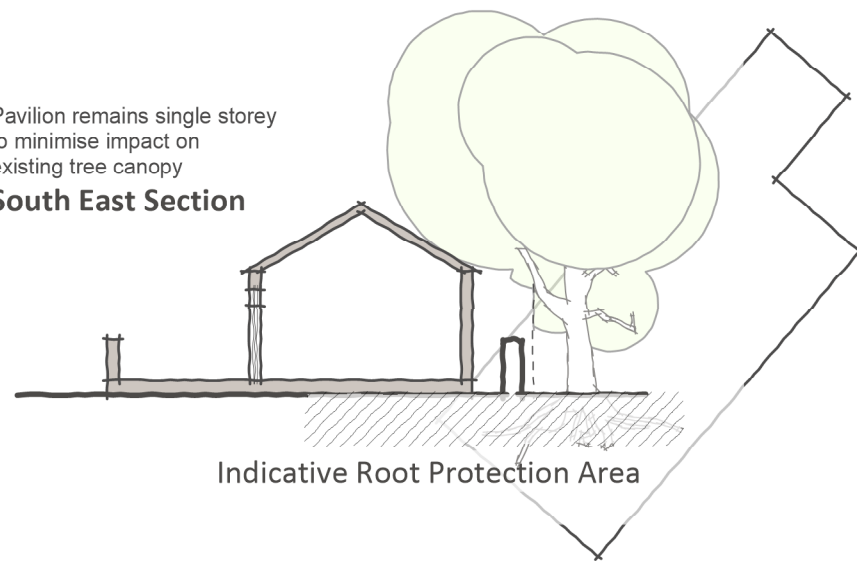

Indicative Root Protection Area

Neighbour's Summer House

- KEY**
- Existing Pavilion
 - Existing Hard Standing


PROPOSED PAVILION AREA SCHEDULE (m²)

- Officials: 8.90
- Changing Room 1: 32.10
- Changing Room 2: 32.10
- Kitchen: 14.50
- Bar: 7.30
- Club Room: 73.60
- W.C (inc. Disabled): 25.50
- Storage (total): 5.60

PUBLIC OUTDOOR COMPOUND AREA SCHEDULE (m²)

- Male W.C (1x toilet): 3.20
- Female W.C (1x toilet): 3.20
- Store: 2.00
- Garage: 37.70

New Pavilion, Youlgrave
Initial Sketch Proposal
For Discussion

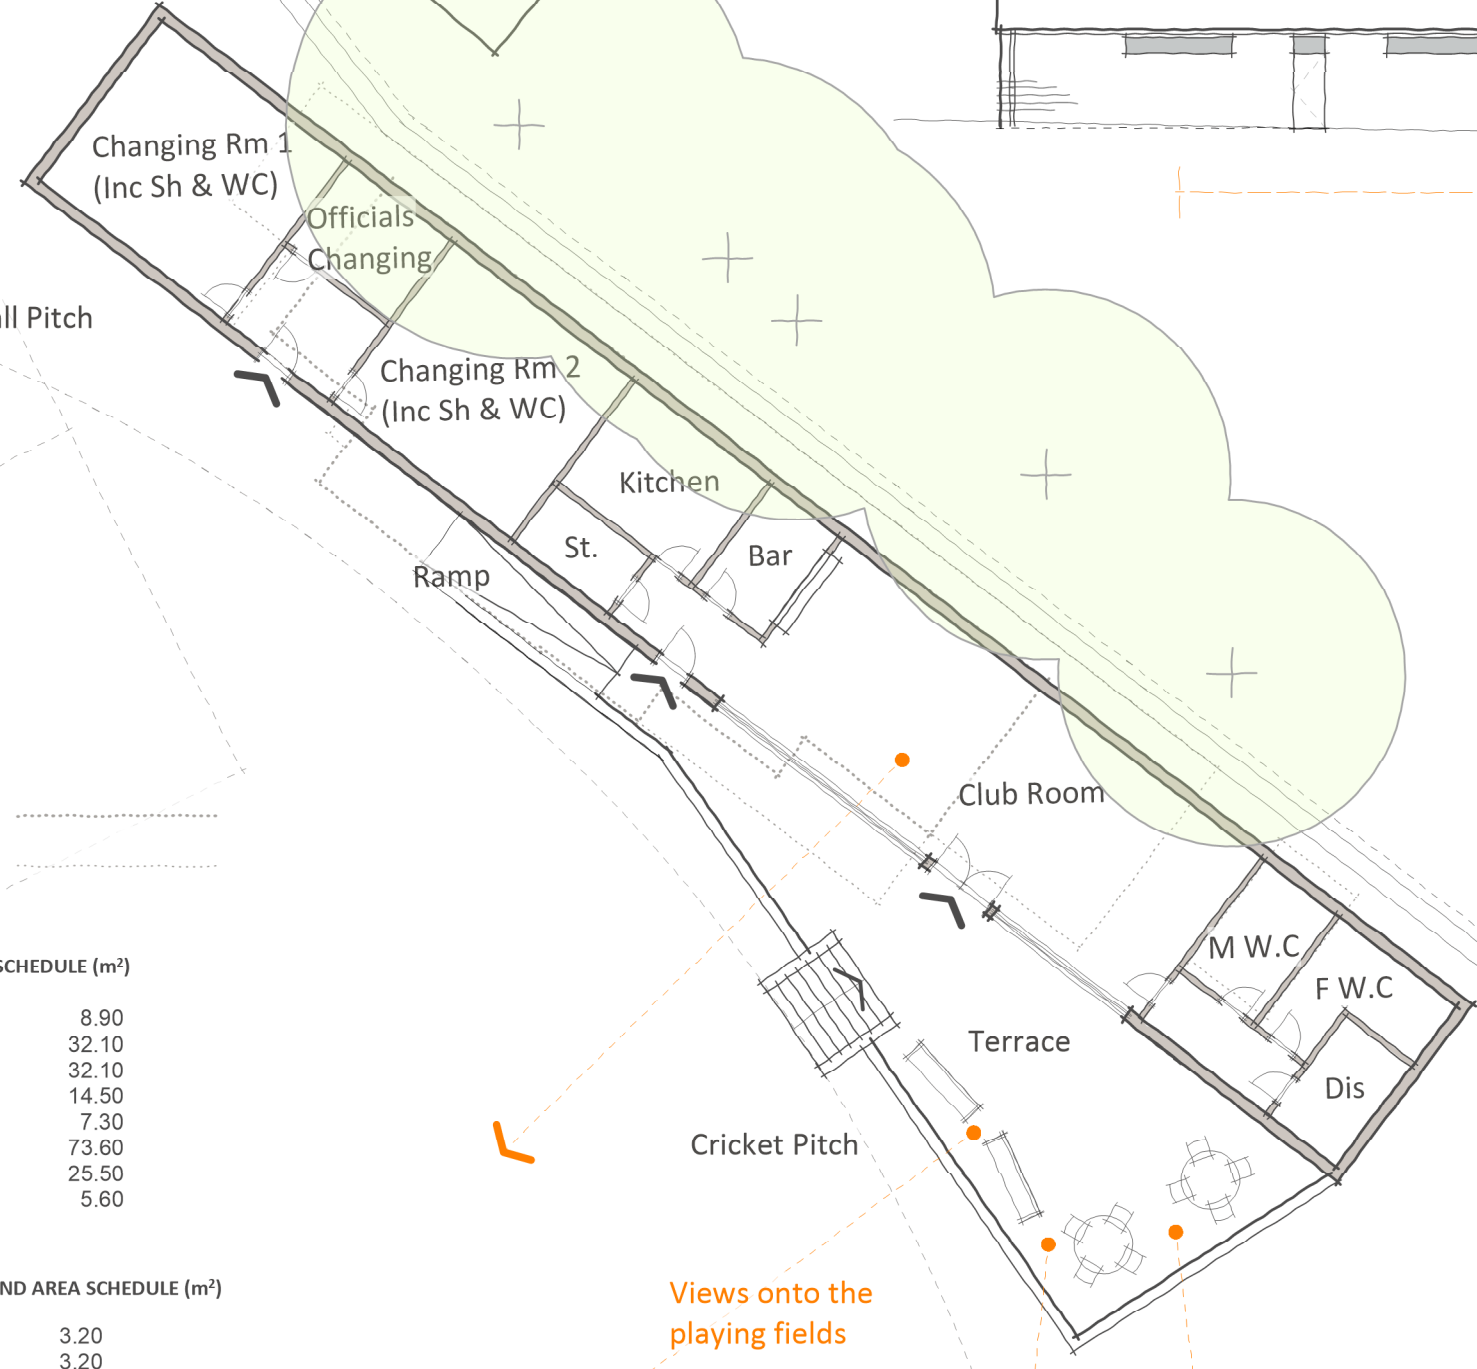

Views onto the playing fields

Views into the Landscape

External Toilets Building retained and extended as Garage

